
## C. JAY SMITH PARK

Preliminary Skatepark and Pump Track Concept Plan Option 2B

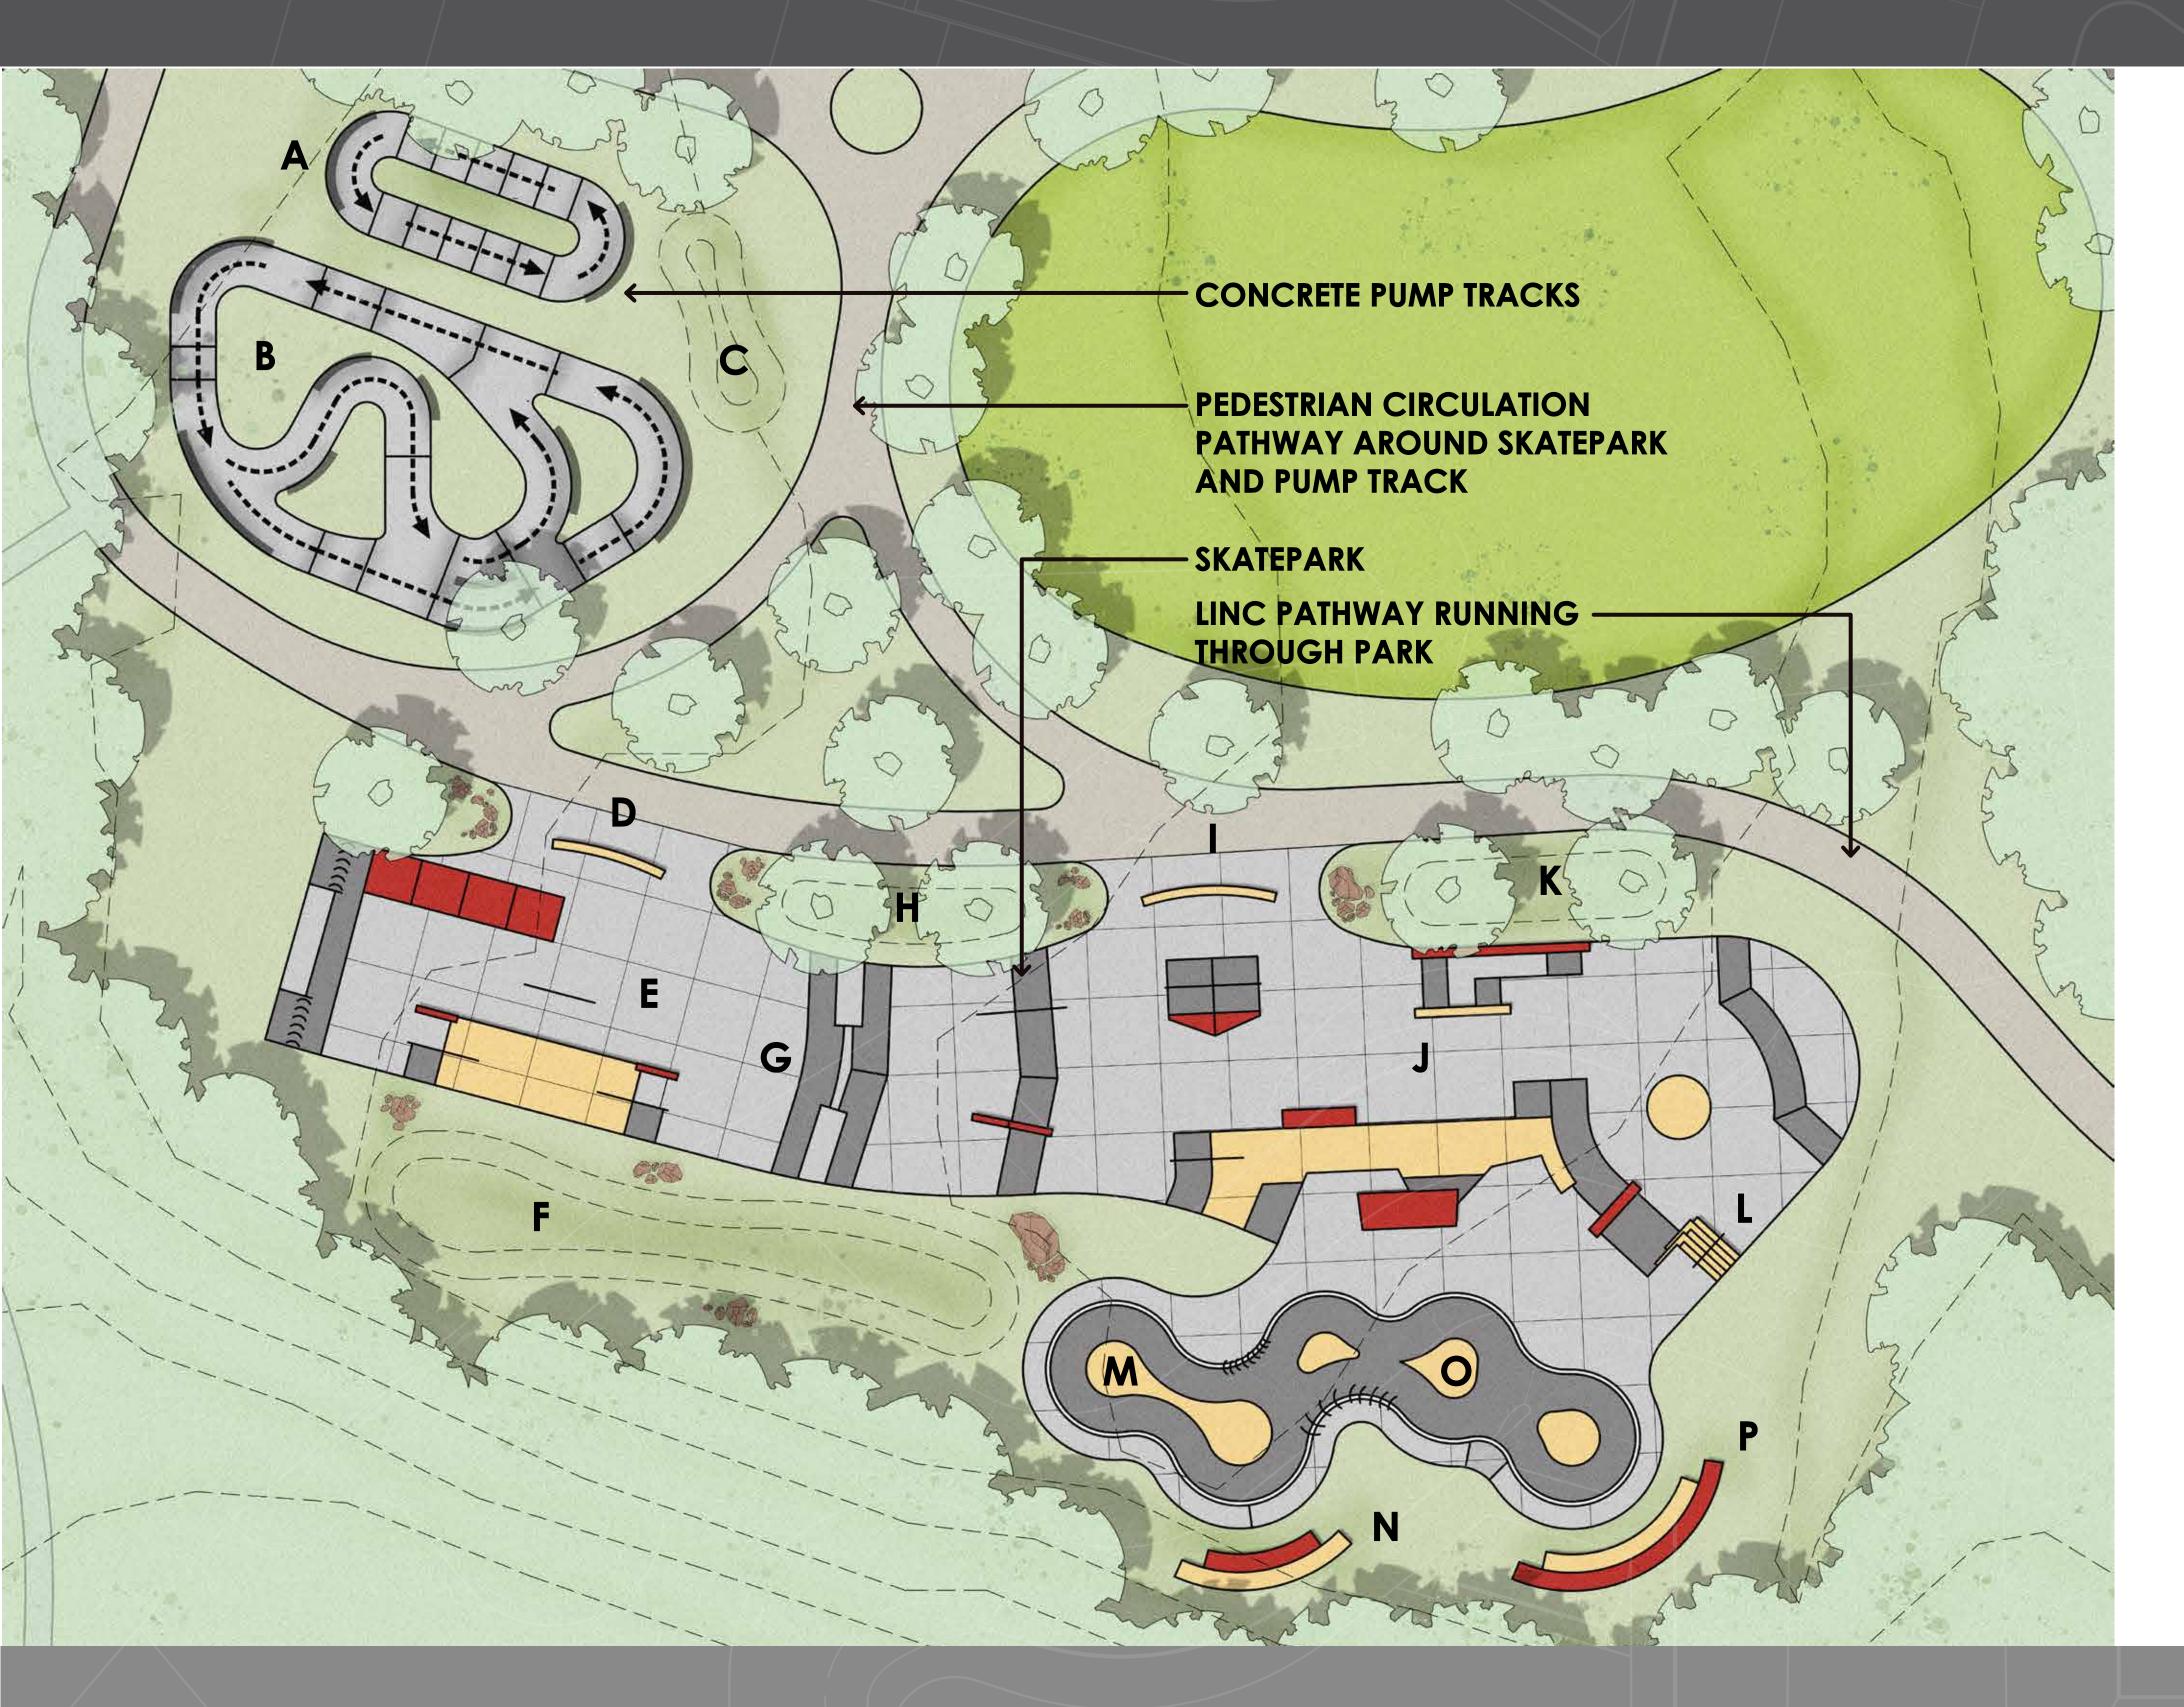

## **CONTEXT PLAN**



## SKATEPARK CONCEPT FEATURE

- A Beginners Asphalt Pump track
- **B** Intermediate Asphalt Pump Track
- C Landscape Detention Pond
- D Skatepark Entrance and Seating
- E Beginners Street Course Zone
- F Landscape Detention Pond
- G Quarter Pipe Divider
- H Landscape Detention Pond
- I Skatepark Entrance and Seating
- J Street Plaza Zone
- K Landscape Detention Pond
- L Large Stair Set with Handrail
- M 8' Deep Section of Snake Run
- N Landscape Amphitheater Seating
- O 5' 8' Section of Snake Run
- P Landscape Amphitheater Seating

The third concept for the C. Jay Smith Park consists of a beginners and intermediate concrete pump track, an extensive street plaza with beginner, intermediate and advanced sections as well as a snake run style flow bowl. The street plaza offers a variety of ledges, rails, stairs, banks, transitions and hips all connected to an elevated bowl zone that overlooks the plaza. Integrated amphitheater seating into the existing hillside makes for a great place for spectators to enjoy the action at a safe distance.









NEWNAN, GÉORGIA

MARCH 3, 2020

WWW.NEWLINESKATEPARKS.COM