

C. JAY SMITH PARK


Preliminary Skatepark and Pump Track Concept Plan Option 2B



CONCRETE PUMP TRACK



STREET COURSE - RAILS, MANUAL PADS, MAGIC CARPET

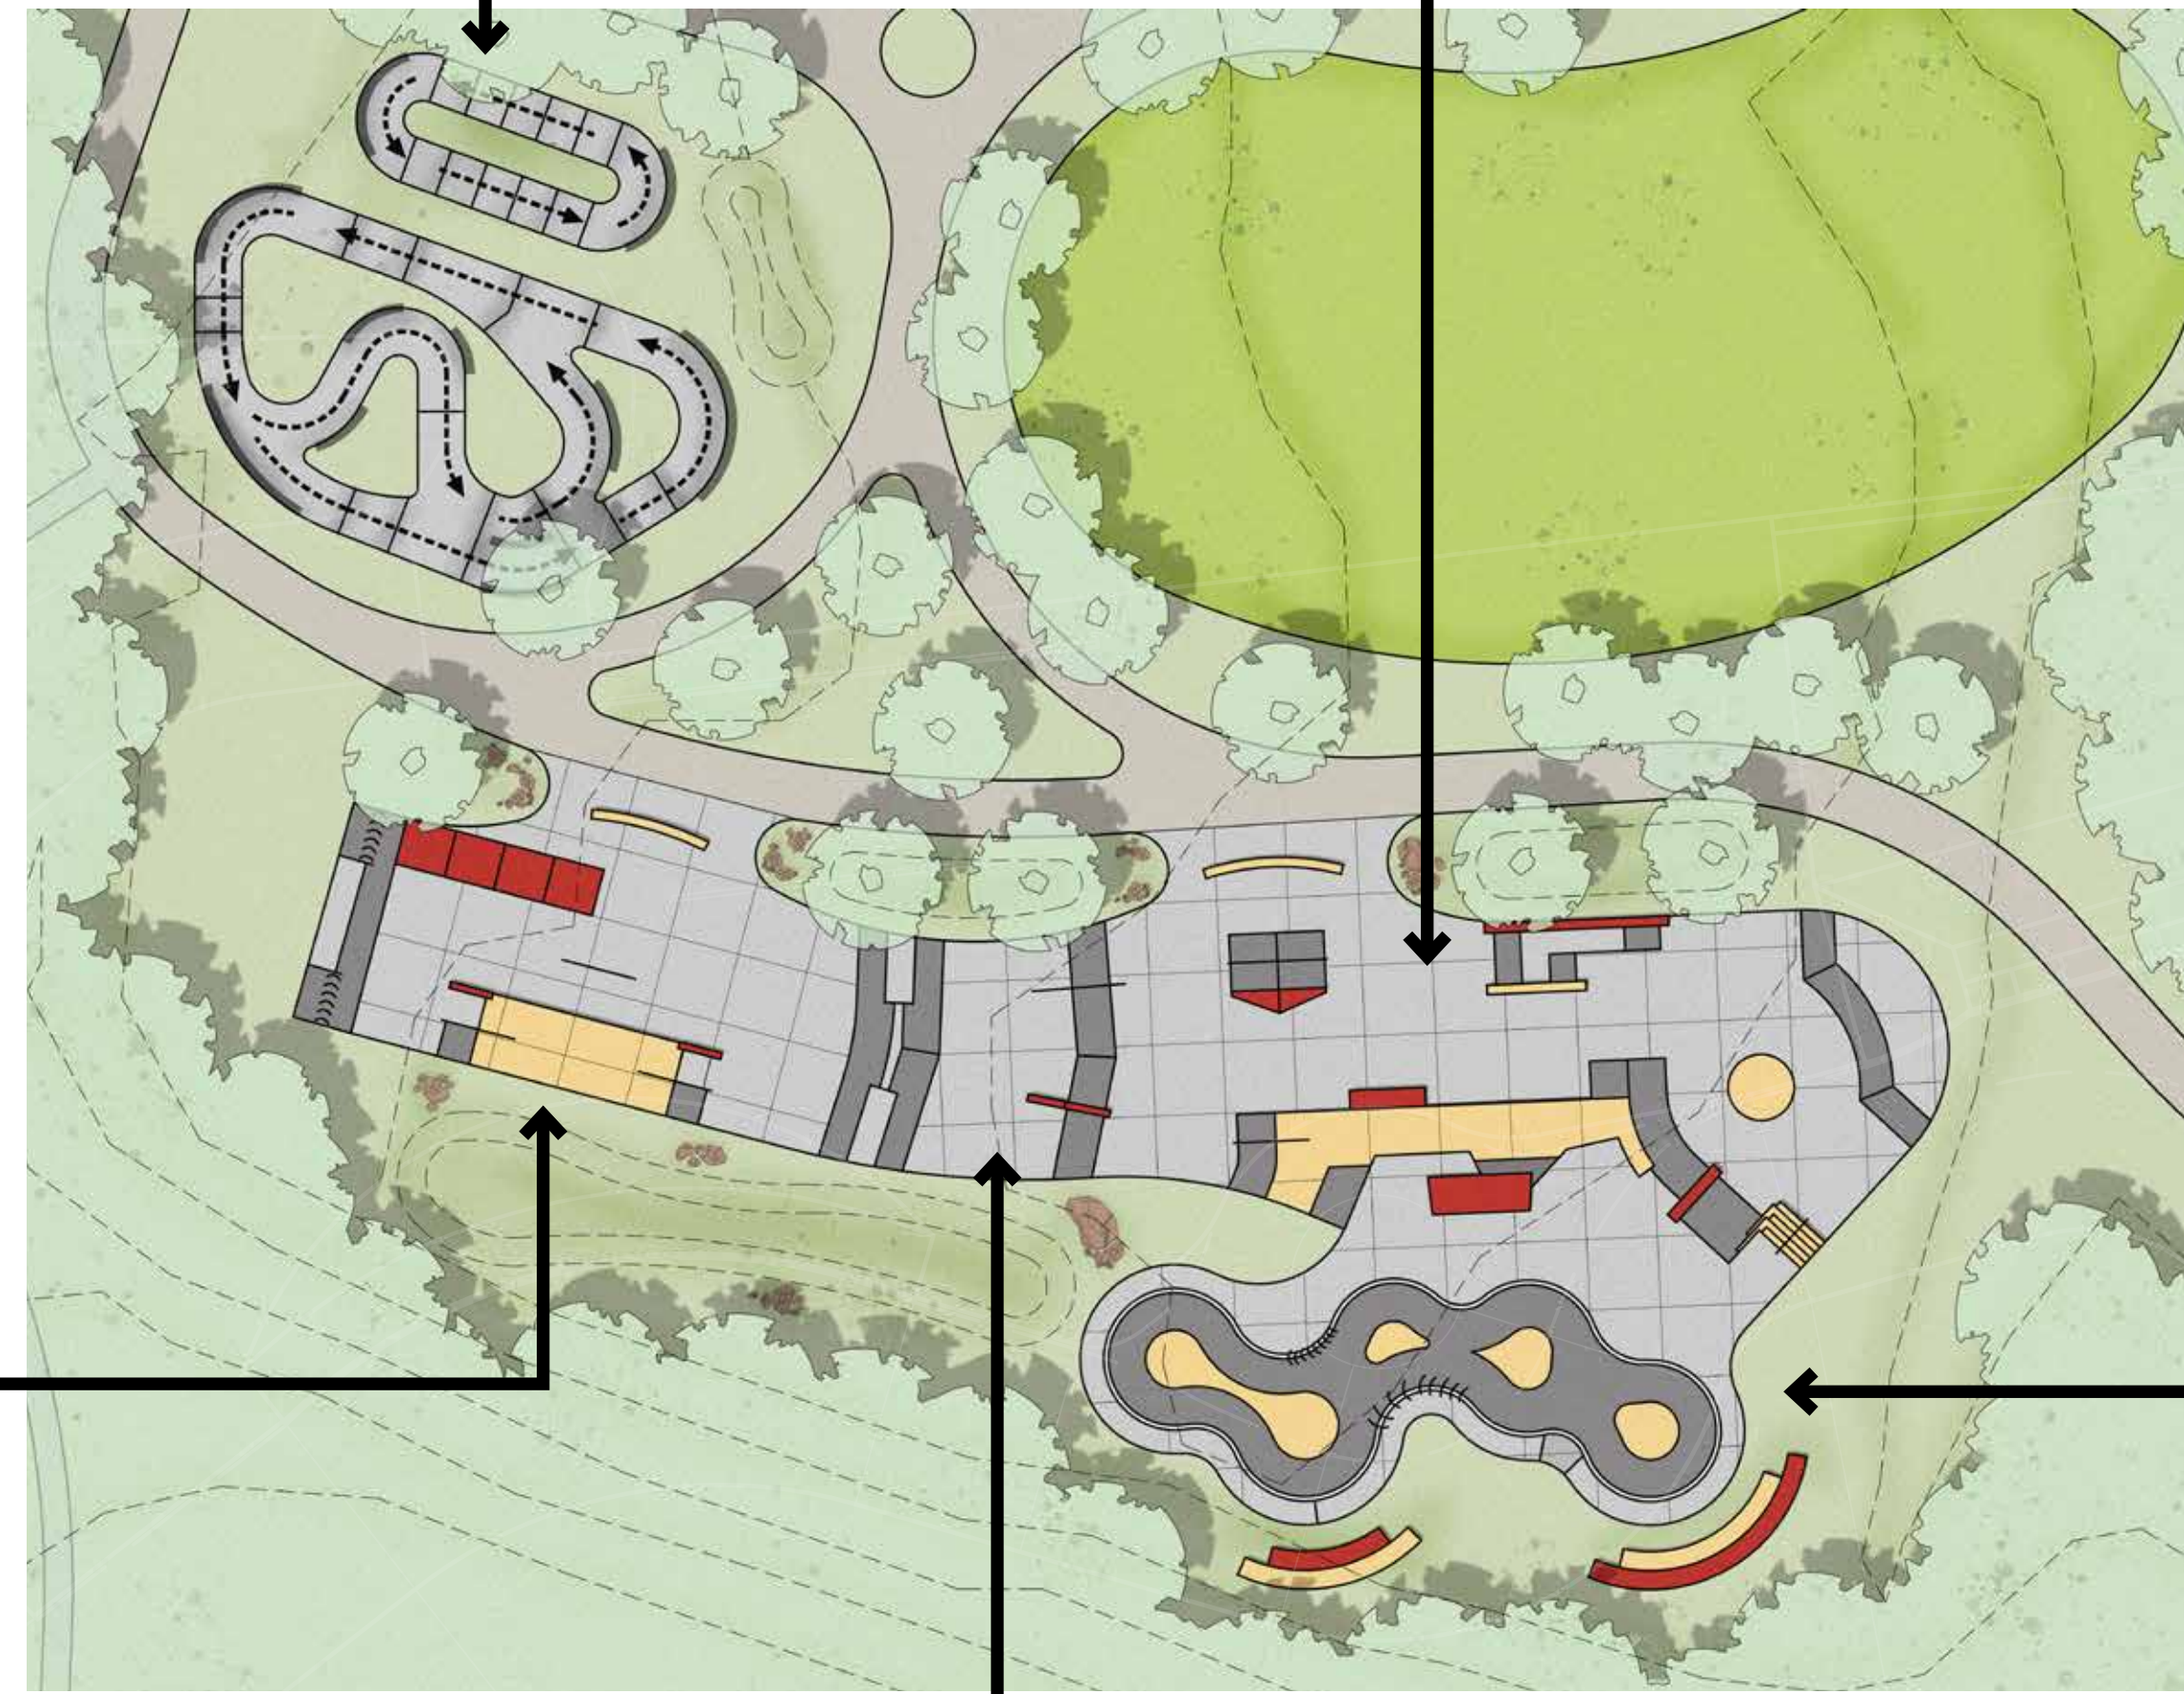

STREET COURSE - HUBBAS, HANDRAILS, BANKS, HIPS, QUARTER PIPES, A-FRAME



SNAKE RUN/FLOW BOWL



NEWNAN, GEORGIA

MARCH 3, 2020

WWW.NEWLINEKATEPARKS.COM